



GOVERNMENT ROAD

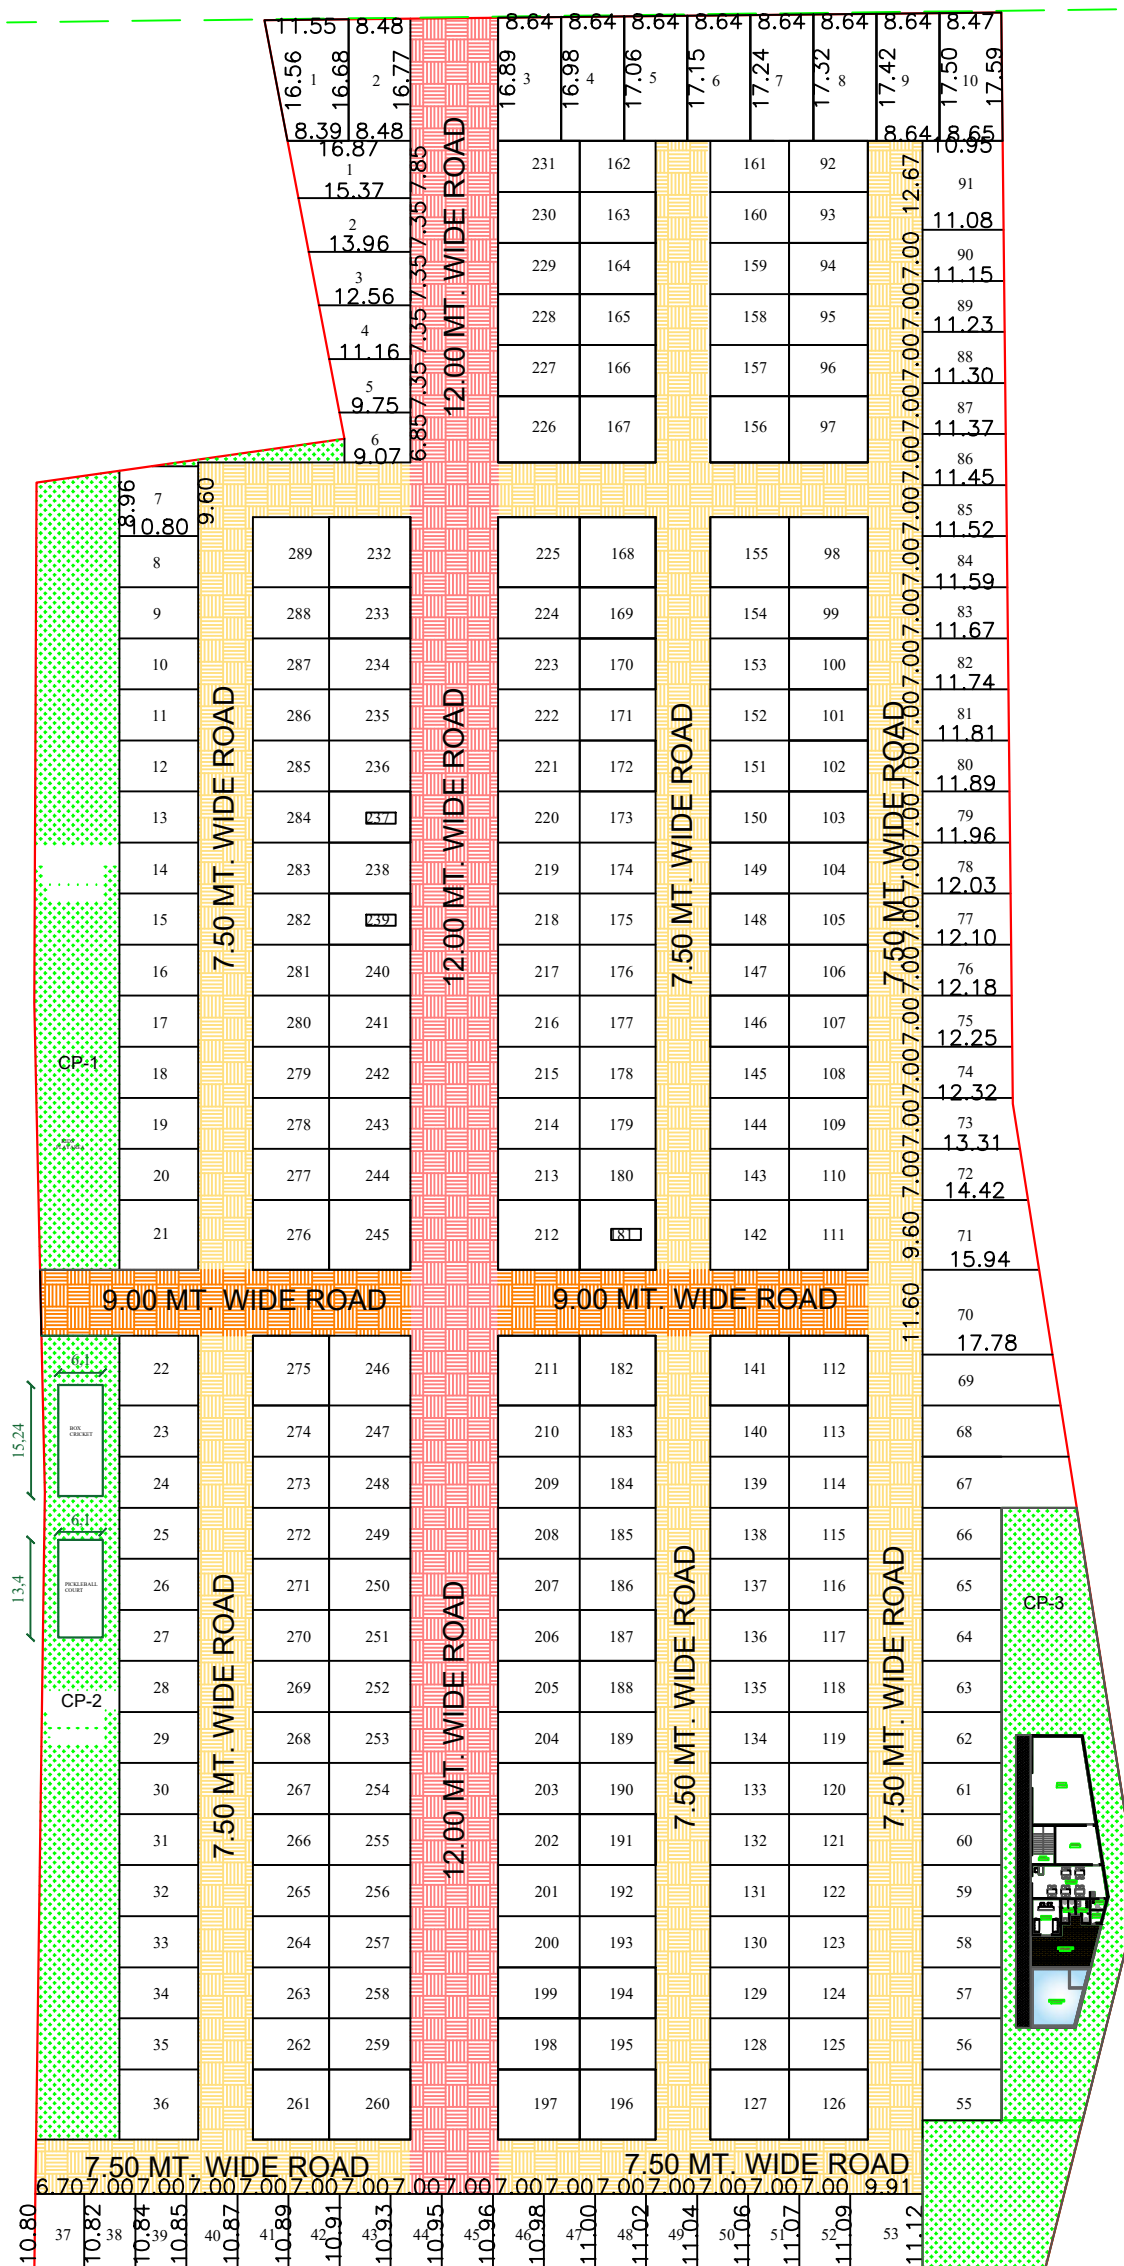

- CP-1
Kids Playarea
Walking track
CP-2
Box Cricket
Pickleball Court
CP-3
Club House

LEGENDS:	SHEET NO: C-2		DATE: 22-12-2025	REVISED DATE
	CLIENT NAME: SINGLA DEVELOPERS			
	DRAWING: LAYOUT			
	SITE ADDRESS: PACHCHAM			
	LOCATION : DHOLERA		ROOM : -	
	PROJECT NO :2412		FLOOR: FIRST	
	DRAWN BY : RISHAV			
	NOTES: MEASUREMENTS MAY DIFFER AS PER ACTUAL			

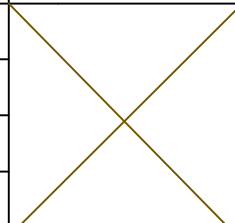

Architecture & Interior Design Solutions
+91-9904989298
www.thedcube.com
info@thedcube.com
Satellite , Ahmedabad